


Notes:

1.

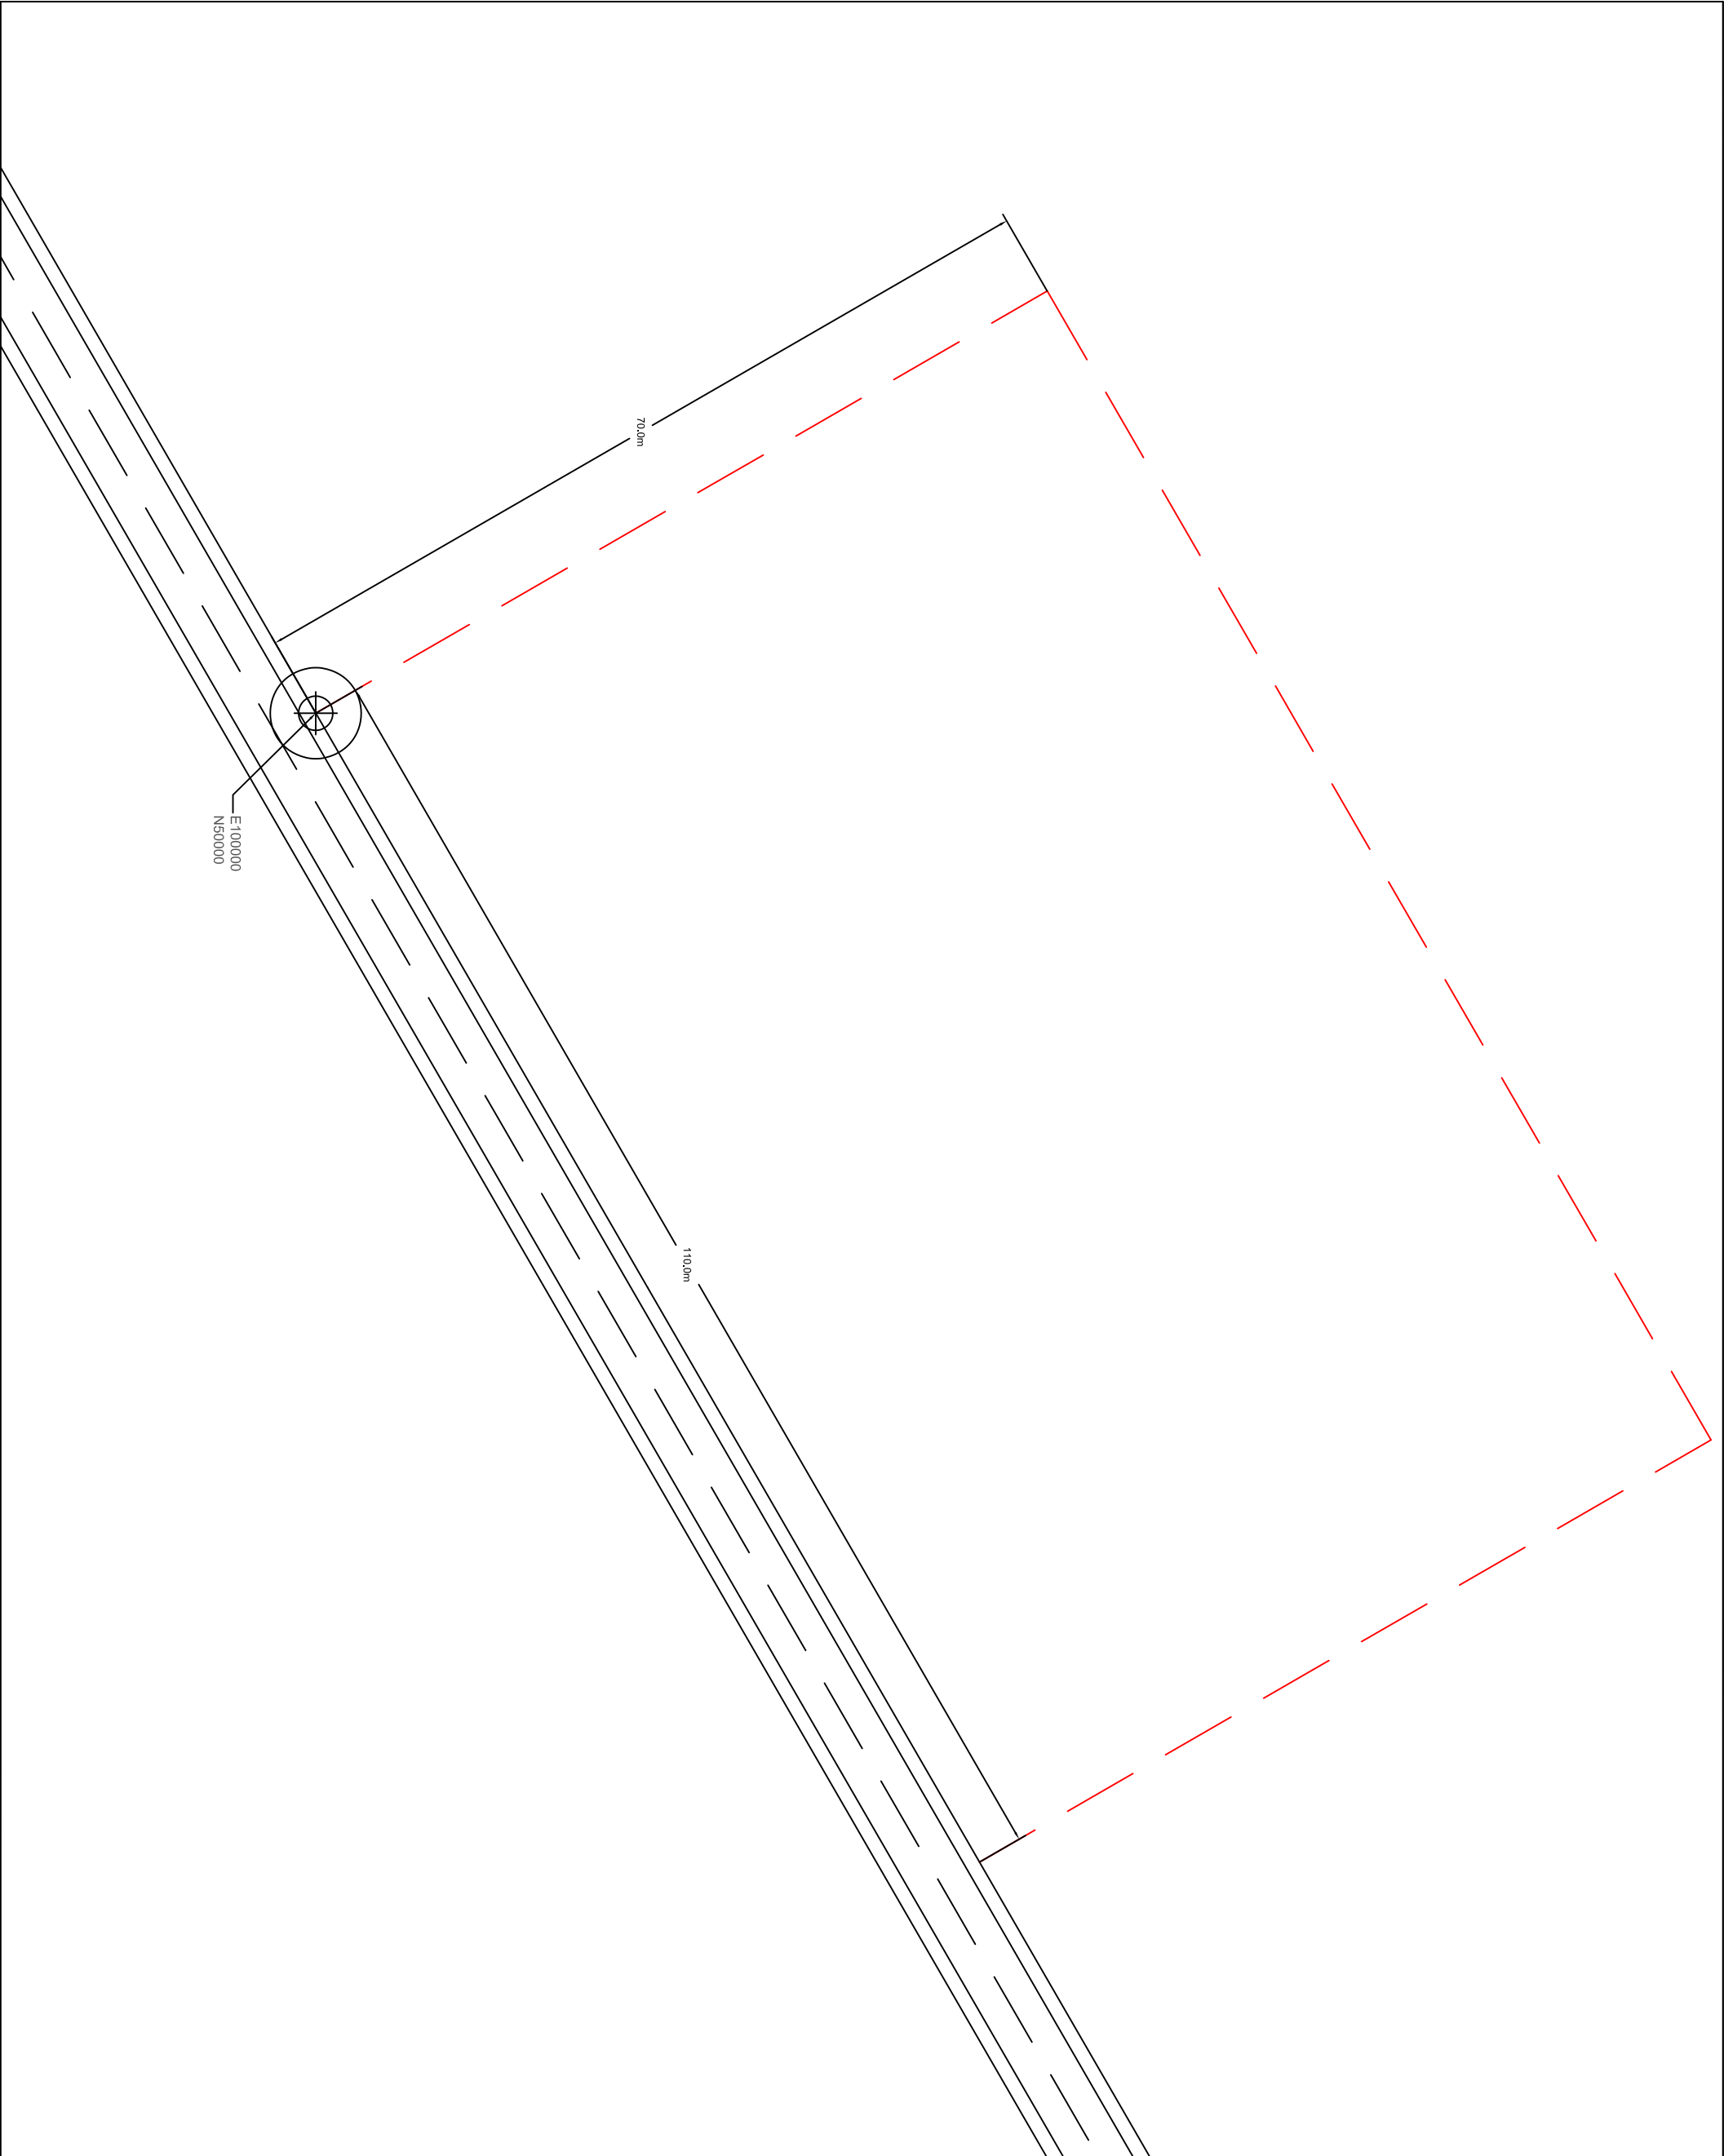

REV		DESCRIPTION	BY	DATE
Aeriform 3D.com				
PROJECT: Proposed New Office Park				
SITE: Site Location				
TITLE: Proposed Location details				
DRAWN BY:	DATE:	CHECKED BY:	DATE:	SCALE AT A3:
MF	15/04/21	SF	15/04/21	1:250
DRAWING NO.				REVISION: